

LEGEND

⊕ APPROXIMATE BORING

() APPROXIMATE DEPTH OF FILL




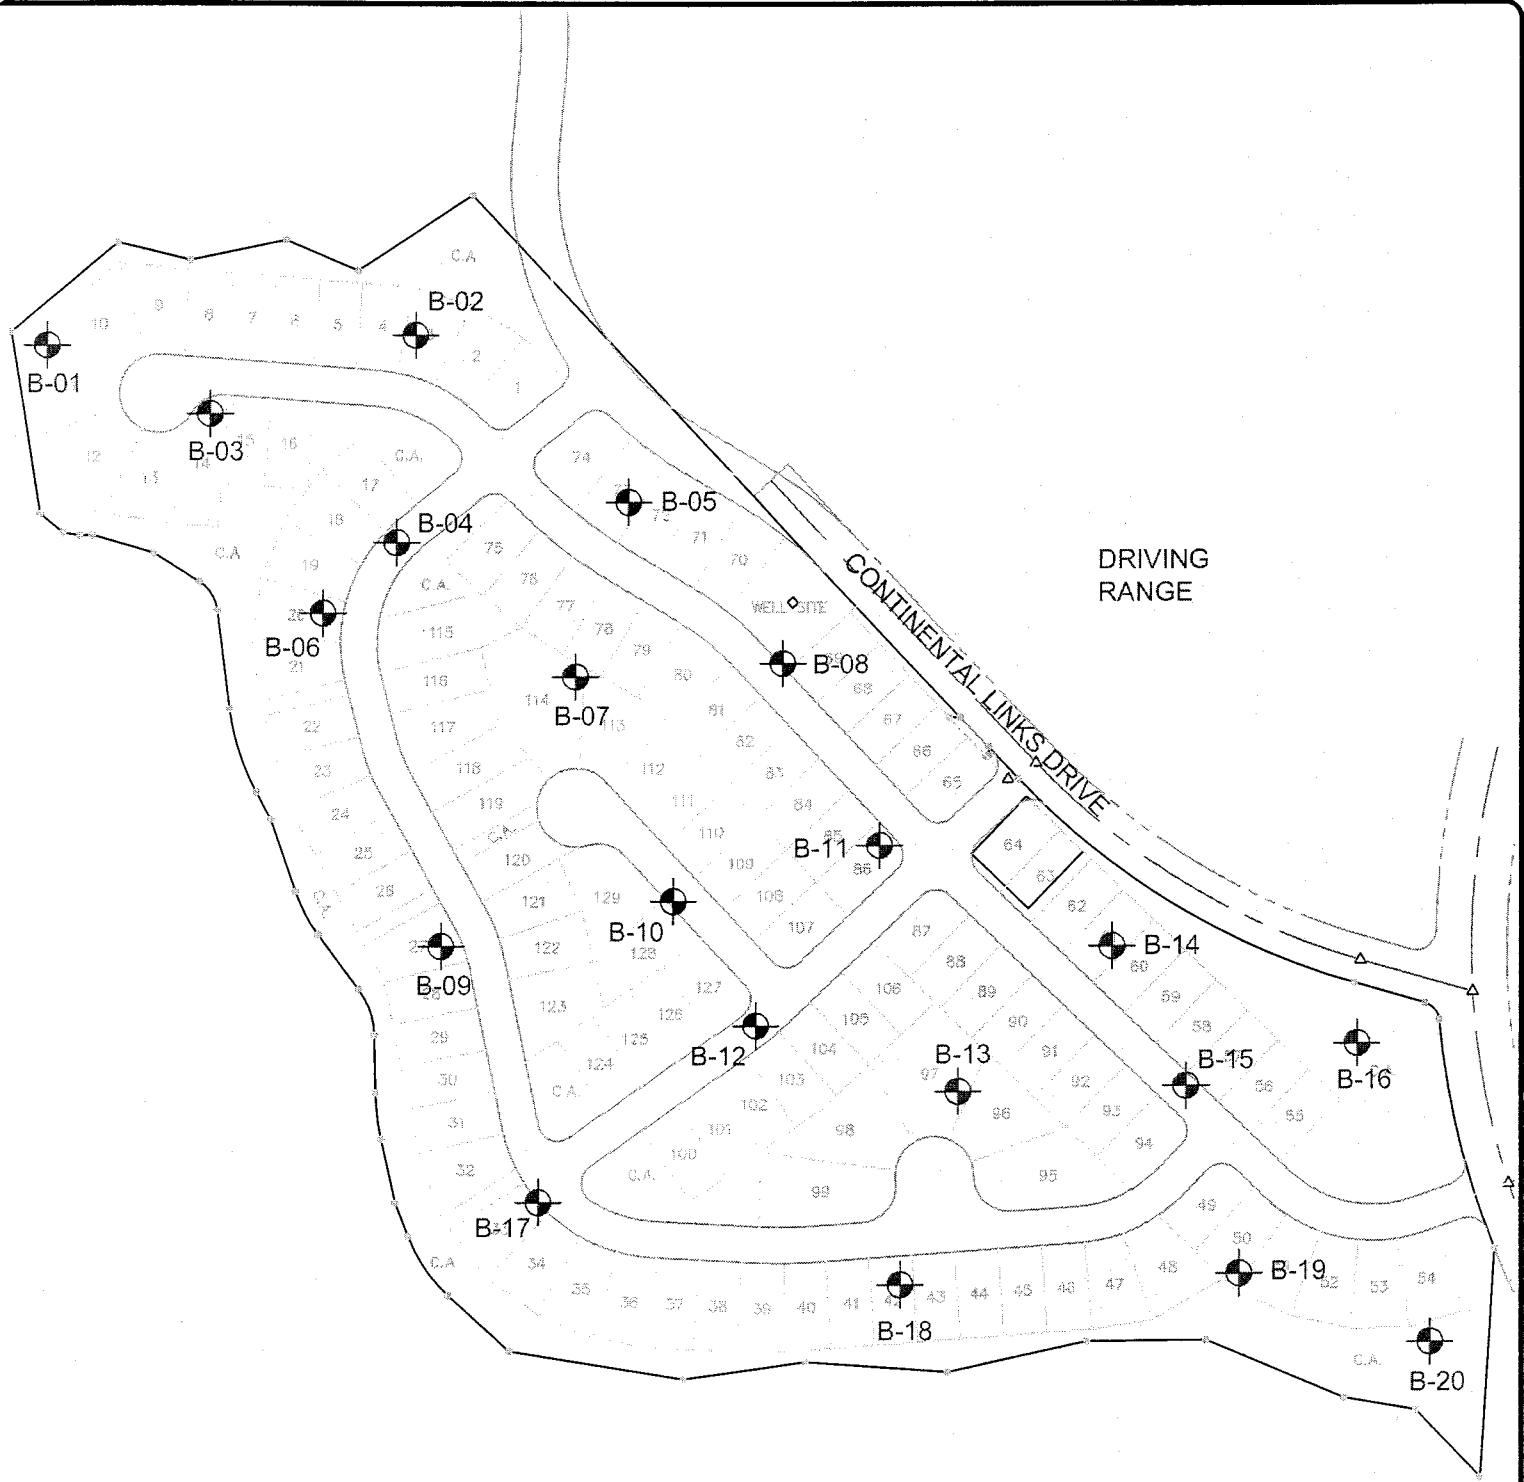
SITE PLAN AND BORING LOCATIONS PROPOSED PHASE I RESIDENTIAL DEVELOPMENT AT THE PINES NORTH OF CORTARO ROAD AND WEST OF INTERSTATE 10 MARANA, ARIZONA STANDARD PACIFIC OF TUCSON					
Project Mngr:	OBL	 355 South Euclid, Suite 107 Tucson, Arizona 85719	Project No.	63045225	
Designed By:			Scale:	None	
Checked By:			Date:	11-23-04	
Approved By:	OBL		Drawn By:	BWR(63)	
File Name:	n:\public\04georept\63045225\6304225.dwg		L(Layout1)	Figure No.	1

DIAGRAM IS FOR GENERAL LOCATION ONLY,
AND IS NOT INTENDED FOR CONSTRUCTION PURPOSES




LEGEND

⊗ APPROXIMATE BORING LOCATION



DIAGRAM IS FOR GENERAL LOCATION ONLY, AND IS NOT INTENDED FOR CONSTRUCTION PURPOSES

SITE PLAN AND BORING LOCATIONS PROPOSED PHASE I RESIDENTIAL DEVELOPMENT AT THE PINES NORTH OF CORTARO ROAD AND WEST OF INTERSTATE 10 MARANA, ARIZONA STANDARD PACIFIC OF TUCSON					
Project Mngr:	OBL	 355 South Euclid, Suite 107 Tucson, Arizona 85719	Project No.	63045225	
Designed By:			Scale:	None	
Checked By:			Date:	06-01-05	
Approved By:	OBL		Drawn By:	DCM(63)	
File Name:	n:\public\04georept\63045225\6304225.dwg		L(Layout1)	Figure No.	2